

2F: MAKING

Mainly spaces of production - ateliers, workshops, studios, laboratories - make up the second floor of the institute, accompanied by an exhibition gallery. The inbetween space serves as extension to the cultural production and as meeting place.

3F: DISCOVERING



The third floor hosts a different, more public combination of uses. Classrooms host lectures and lessons, that can extend to the outside garden during summertime. An event space invites interested guests for weekly lectures and small keynotes related to the topic of music and art, while a screening room can host different artists working in the building to share their ongoing projects in a smaller group. Furthermore, toplights connect the floor to the others.

4F: CONNECTING

The last floor hosts a terrace, overlooking the courtyard to the east. This outside space is the internal meeting point of the Institute, that can be served by a cafe on the inside. It is meant to connect everyone working in and with the Institute, creating an inspiring environment over the streets of Carabanchel. The gardens provide a home not only to the guests of the institution, but furthermore to species of insects, such as bees, profiting from the new diversity in plants, which the balconies offer.


MADRID

2nd Floor, S=1/300

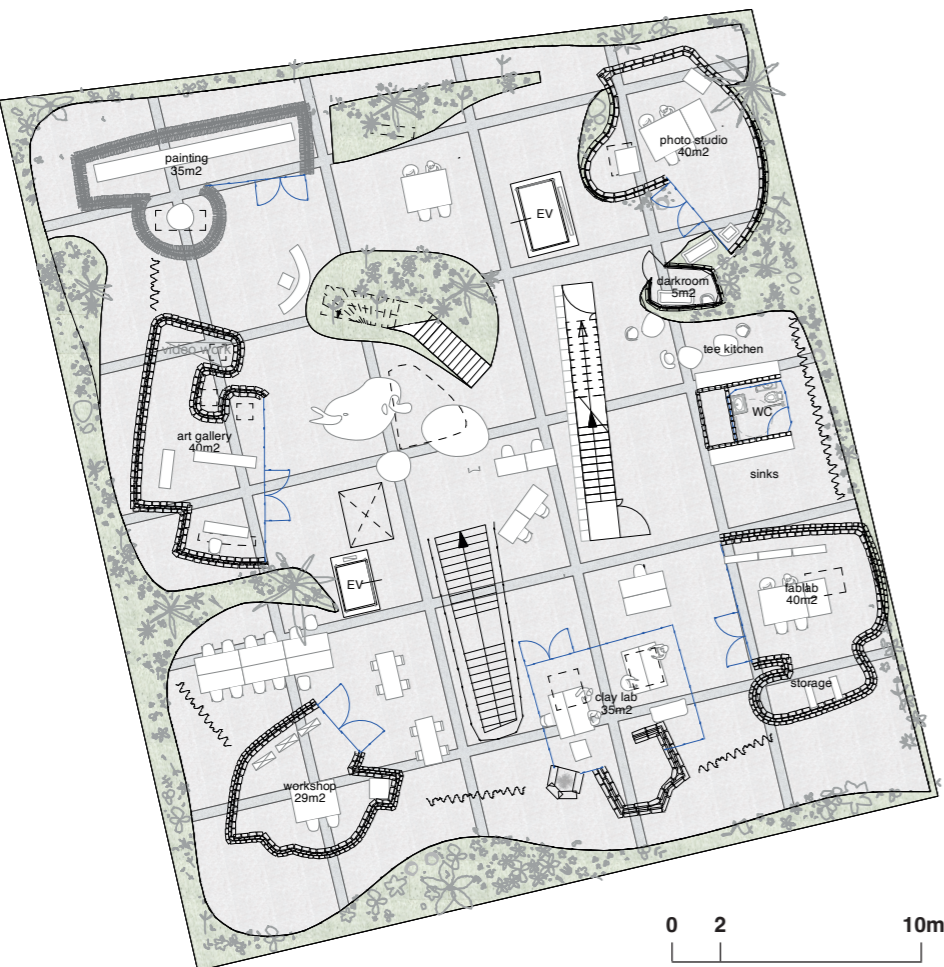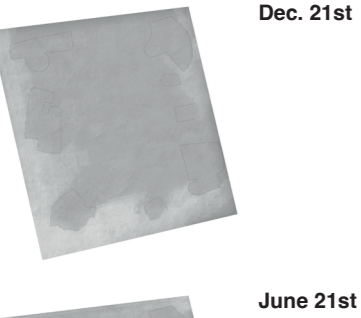



0 2 10m

3rd Floor, S=1/300

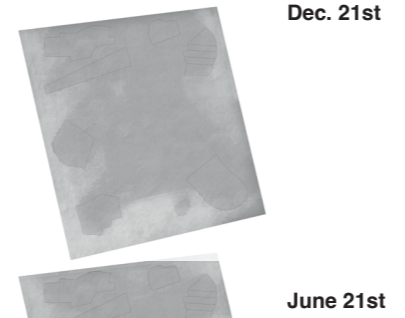


0 2 10m

4th Floor, S=1/300

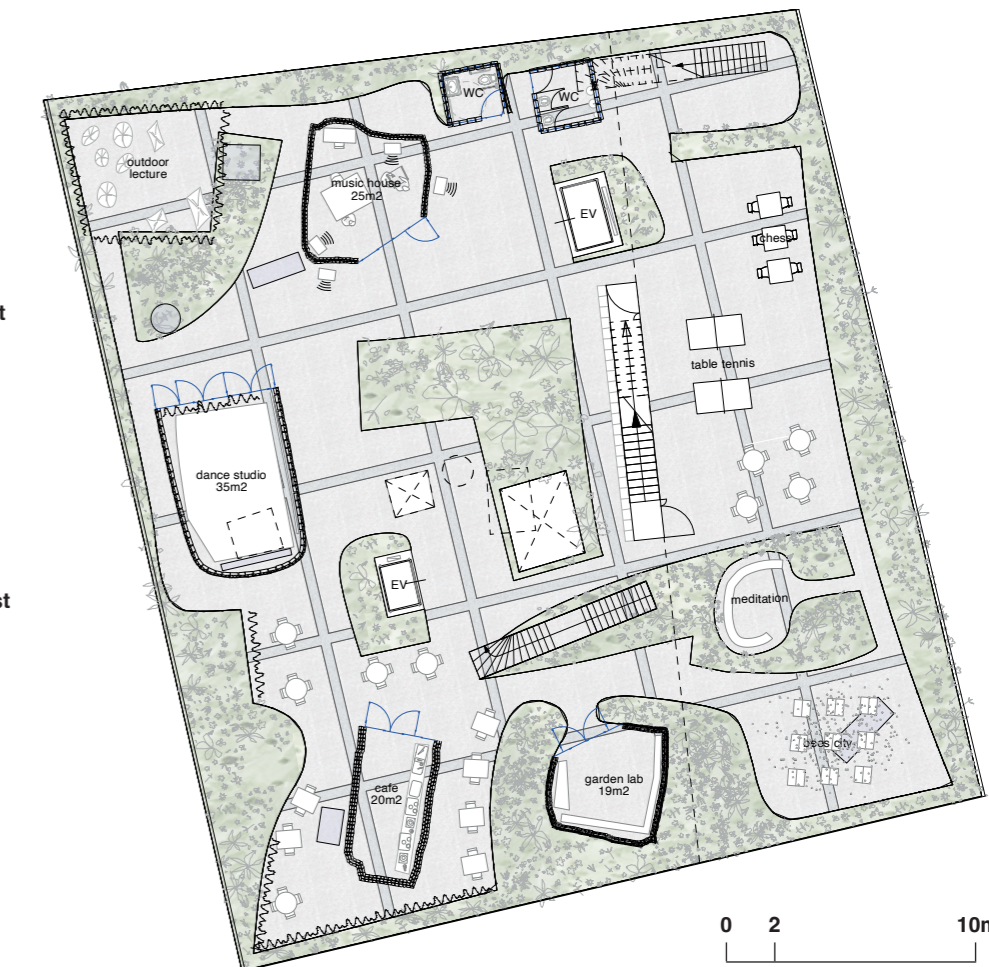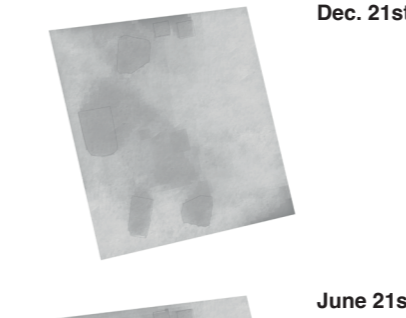

0 2 10m

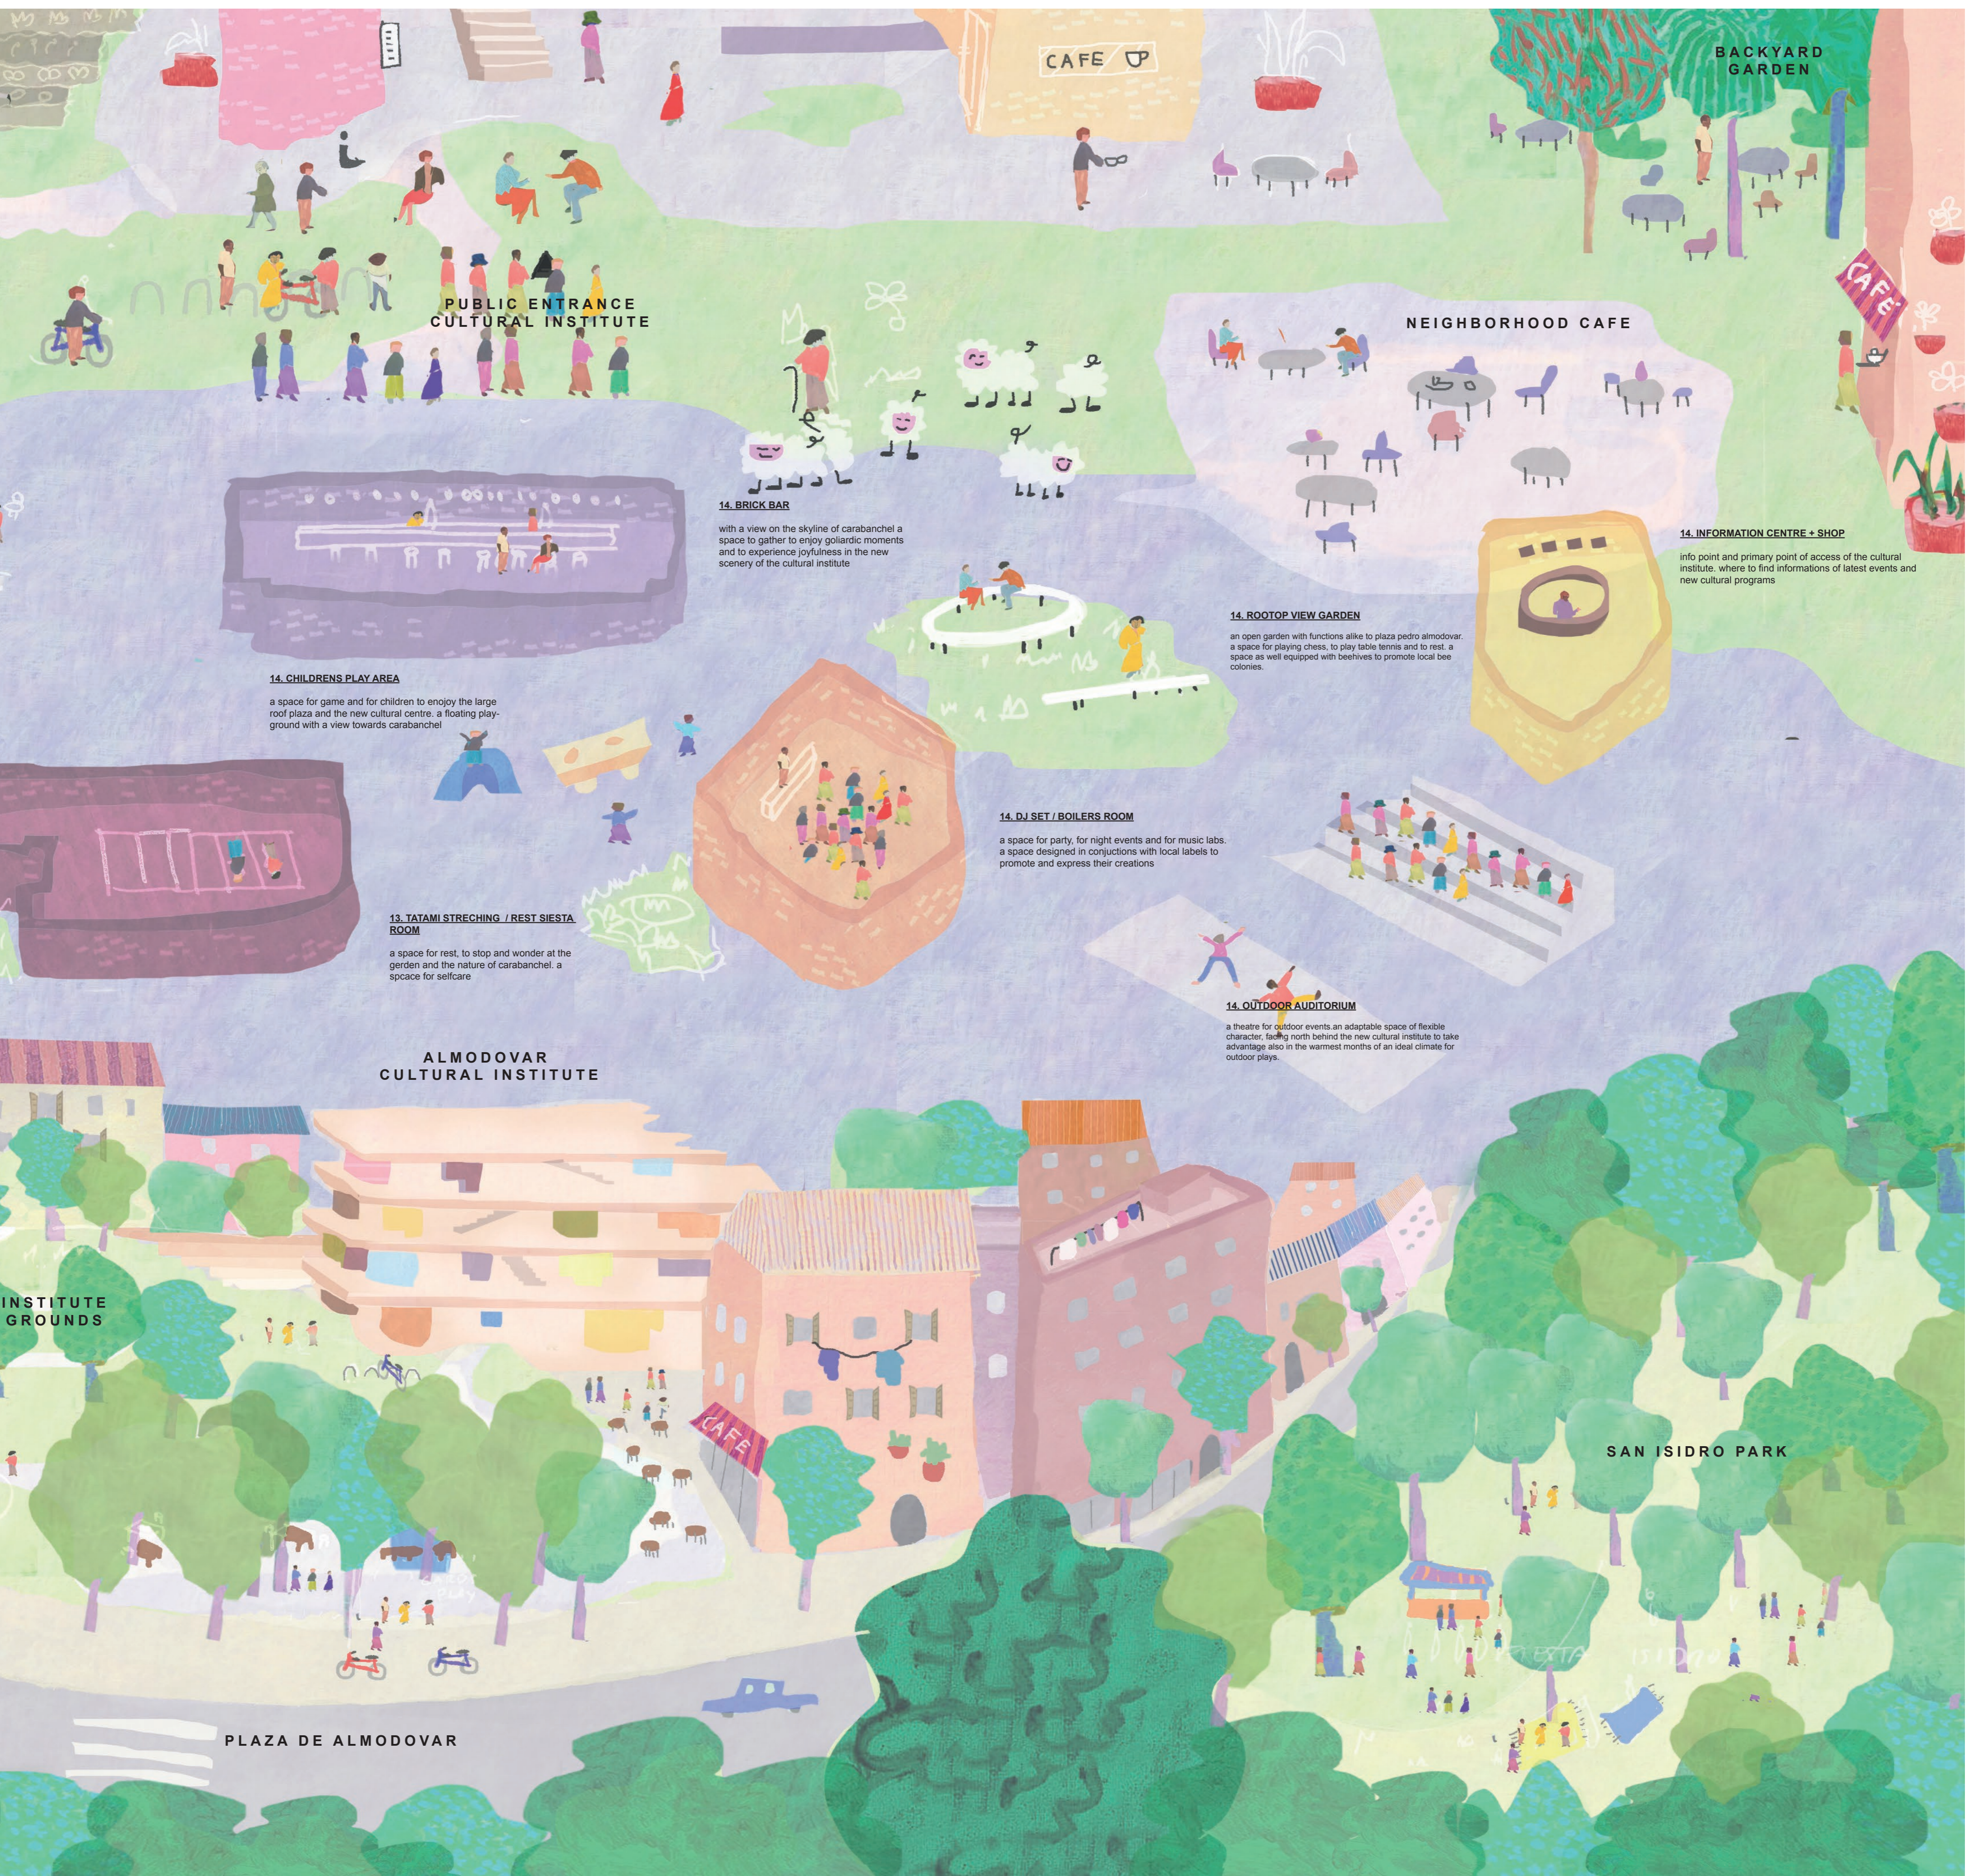

14. CHILDRENS PLAY AREA

a space for game and for children to enjoy the large roof plaza and the new cultural centre. a floating playground with a view towards carabanchel

13. TATAMI STRETCHING / REST-SIESTA ROOM

a space for rest, to stop and wonder at the garden and the nature of carabanchel. a space for selfcare

14. BRICK BAR

with a view on the skyline of carabanchel a space to gather to enjoy goliardic moments and to experience joyfulness in the new scenery of the cultural institute

14. ROOFTOP VIEW GARDEN

an open garden with functions alike to plaza pedro almohovar. a space for playing chess, to play table tennis and to rest. a space as well equipped with beehives to promote local bee colonies.

14. DJ SET / BOILERS ROOM

a space for party, for night events and for music labs. a space designed in conjunctions with local labels to promote and express their creations

14. OUTDOOR AUDITORIUM

a theatre for outdoor events an adaptable space of flexible character. facing north behind the new cultural institute to take advantage also in the warmest months of an ideal climate for outdoor plays.

14. INFORMATION CENTRE + SHOP

info point and primary point of access of the cultural institute. where to find informations of latest events and new cultural programs

INSTITUTE GROUNDS

PLAZA DE ALMODOVAR

SAN ISIDRO PARK